





- difference in terrain elevation
- lateral rise to termination points
- wastage introduced by joints and terminations

| | |
|-----|---------------|
| --- | Site boundary |
| --- | Site area |

SURFACE TYPE - COLOR CODING

- SURFACE TYPE - CARRIAGEWAY CROSSING
- SURFACE TYPE - FOOTPATH

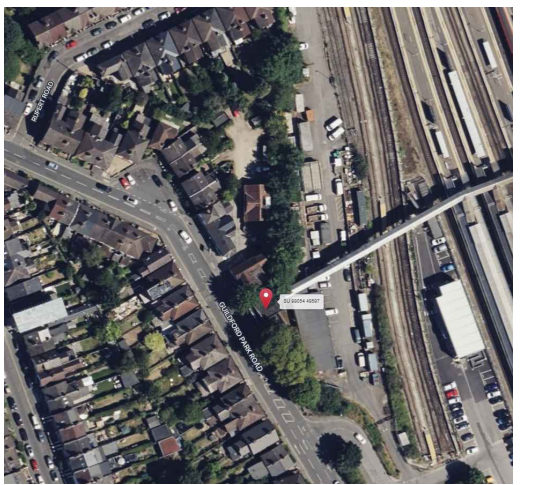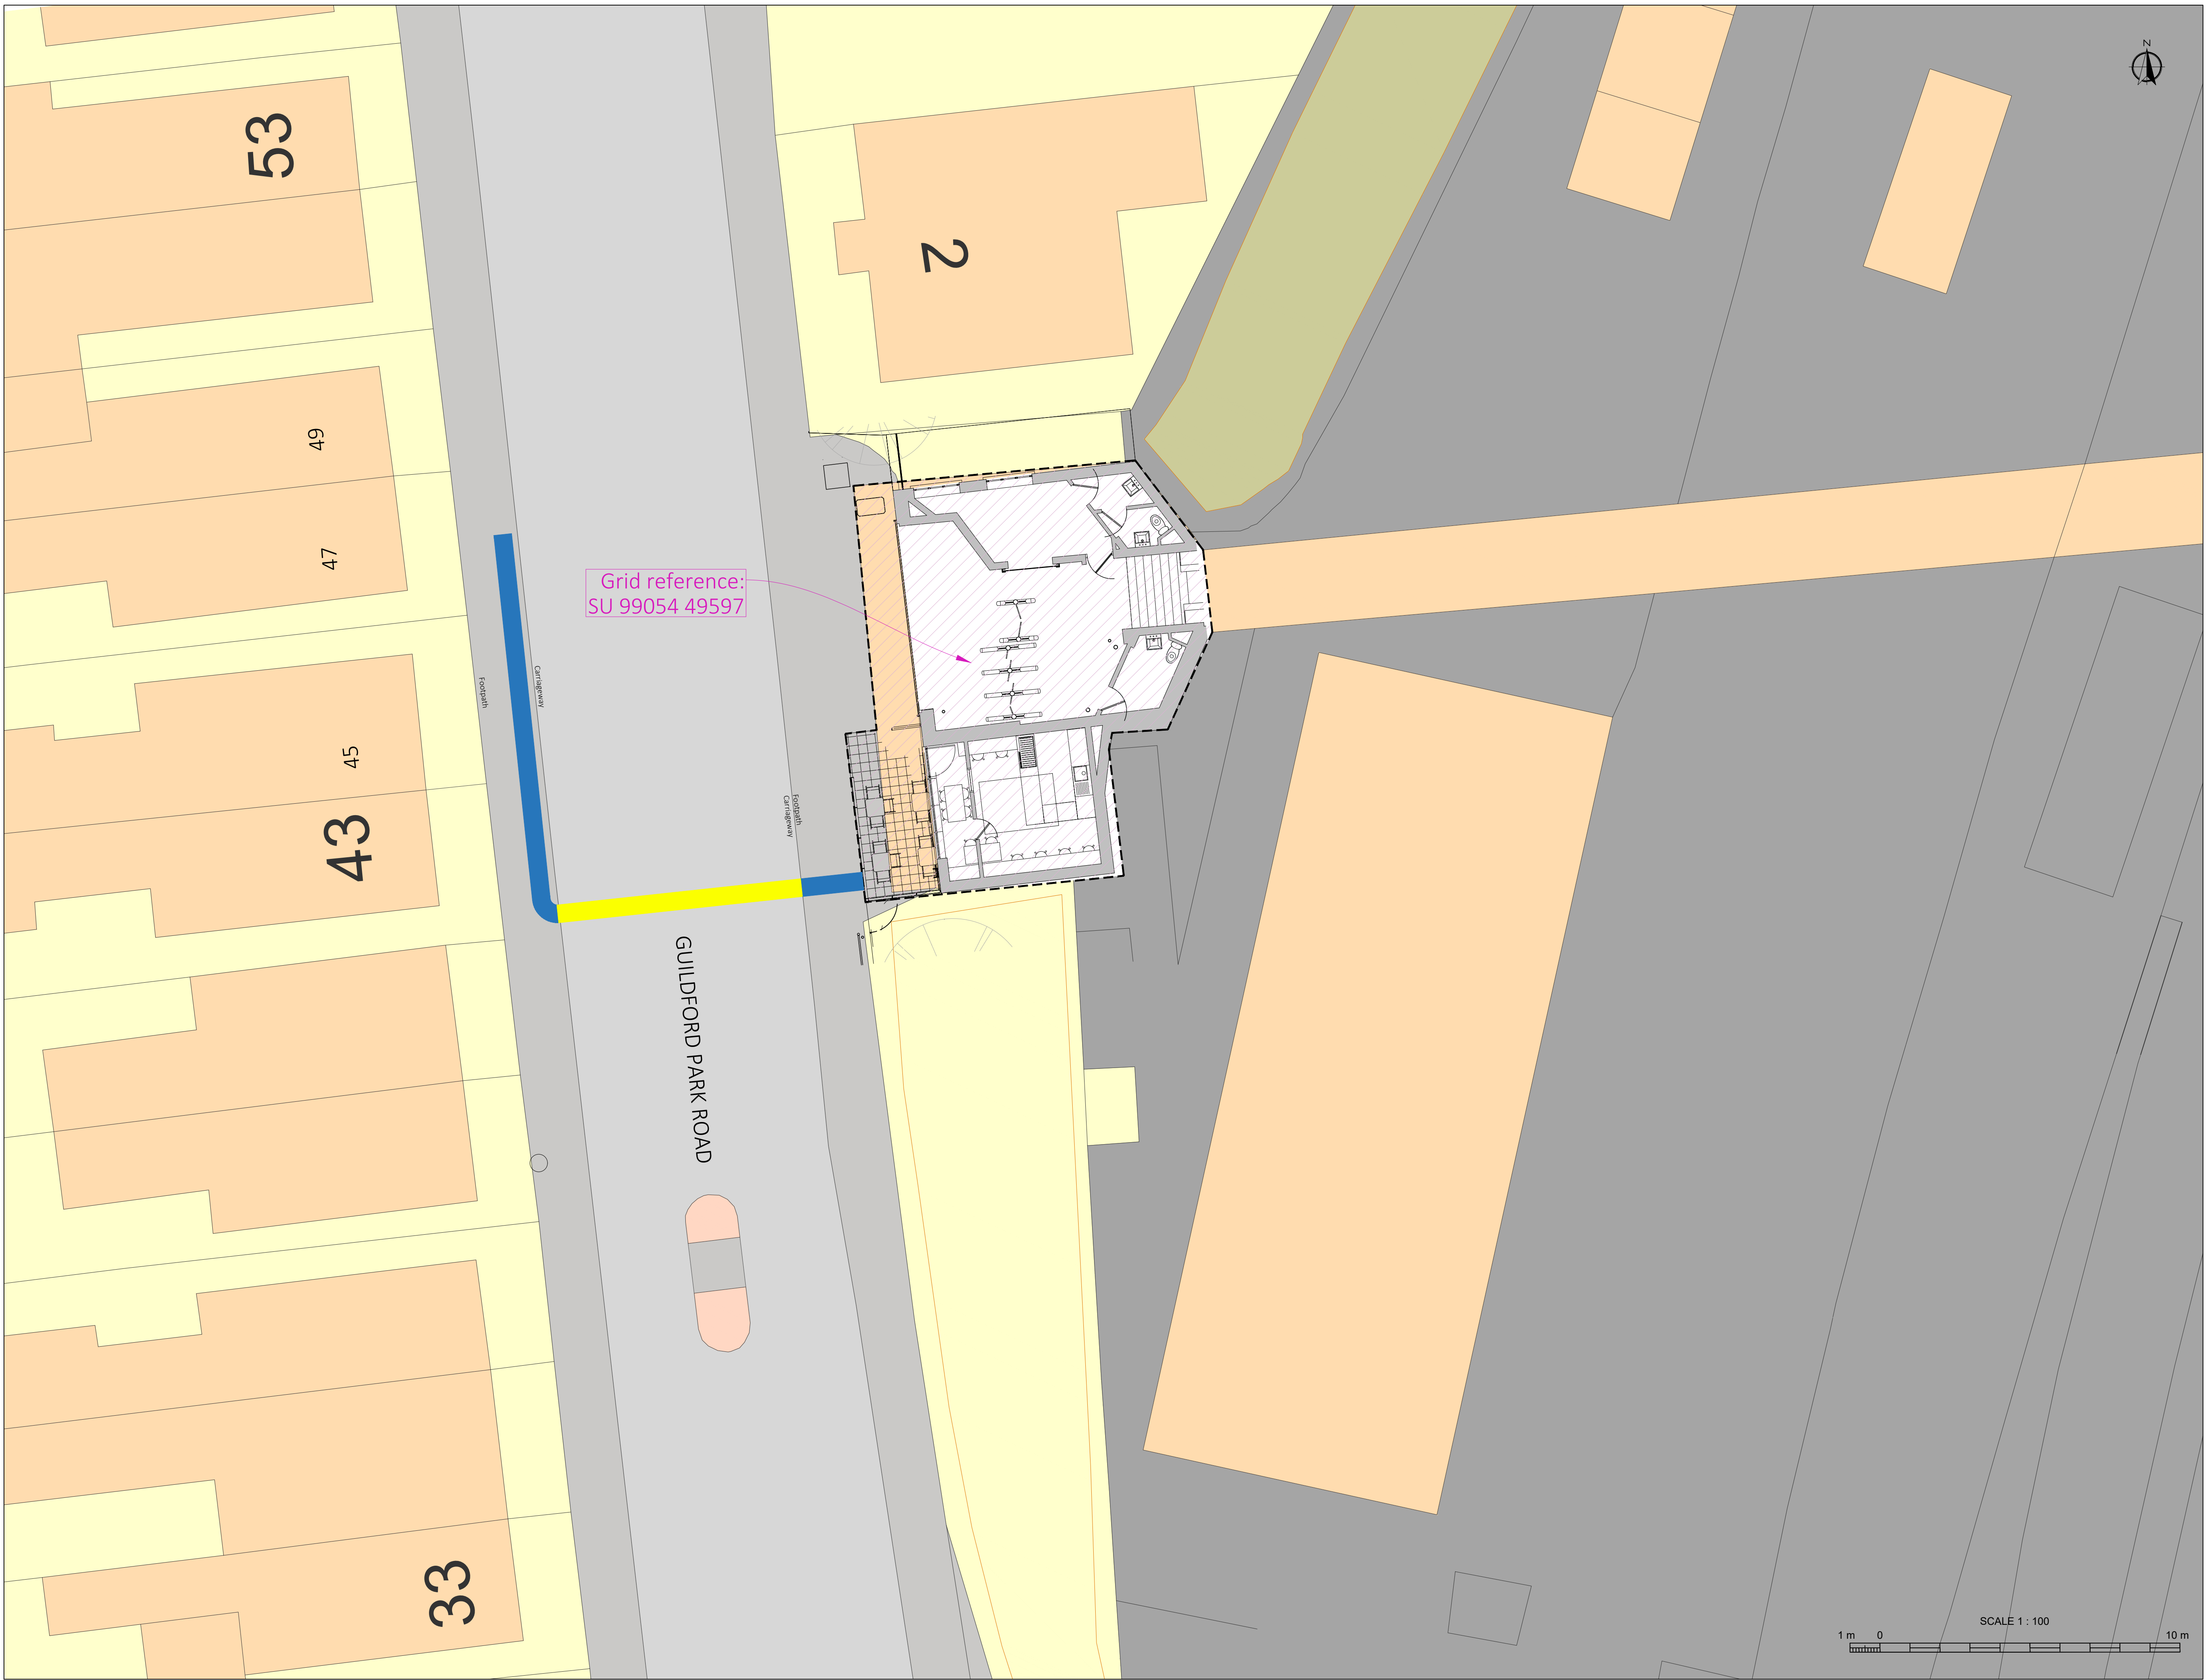

DESIGN FOR INFORMATION ONLY UNLESS SIGNED!

| | | | |
|--------------|--|------|--|
| DESIGNED BY: | | Date | |
| REVIEWED BY: | | | |
| APPROVED BY: | | | |

| CONSTRUCTION | | | |
|--------------|--|--|--|
| | | | |
| | | | |
| | | | |

| | | | |
|-----|-------------|-----|----------|
| C01 | First Issue | ZS | 09.02.24 |
| Rev | Description | Drn | Date |

PROJECT NAME: GUILDFORD STATION TAXI OFFICE
DRAWING TITLE: FOR TRAFFIC MANAGEMENT
DRAWING No: CN008795-GUILD-FTM-C01
CLIENT:

ASSET OWNER / ADOPTING ENTITY:

SITE ADDRESS: STATION APPROACH, GUILDFORD GU1 4UT, UK

